


NO CONSTRUCTION TO EXISTING ROOMS OR WALLS	




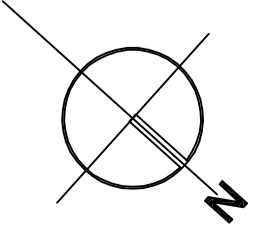

- New external walls - cavity masonry
- New external walls - SIPs panels
- New internal walls
- Blocked opening in external wall
- Blocked opening in internal wall
- New door to existing wall
- New door to new wall
- New window to existing wall
- New window to new wall
- Demolished walls and doors

- Teaching Areas
- Large Spaces
- Learning Resource Areas
- Staff & Admin Areas
- Storage
- Non-Her Area

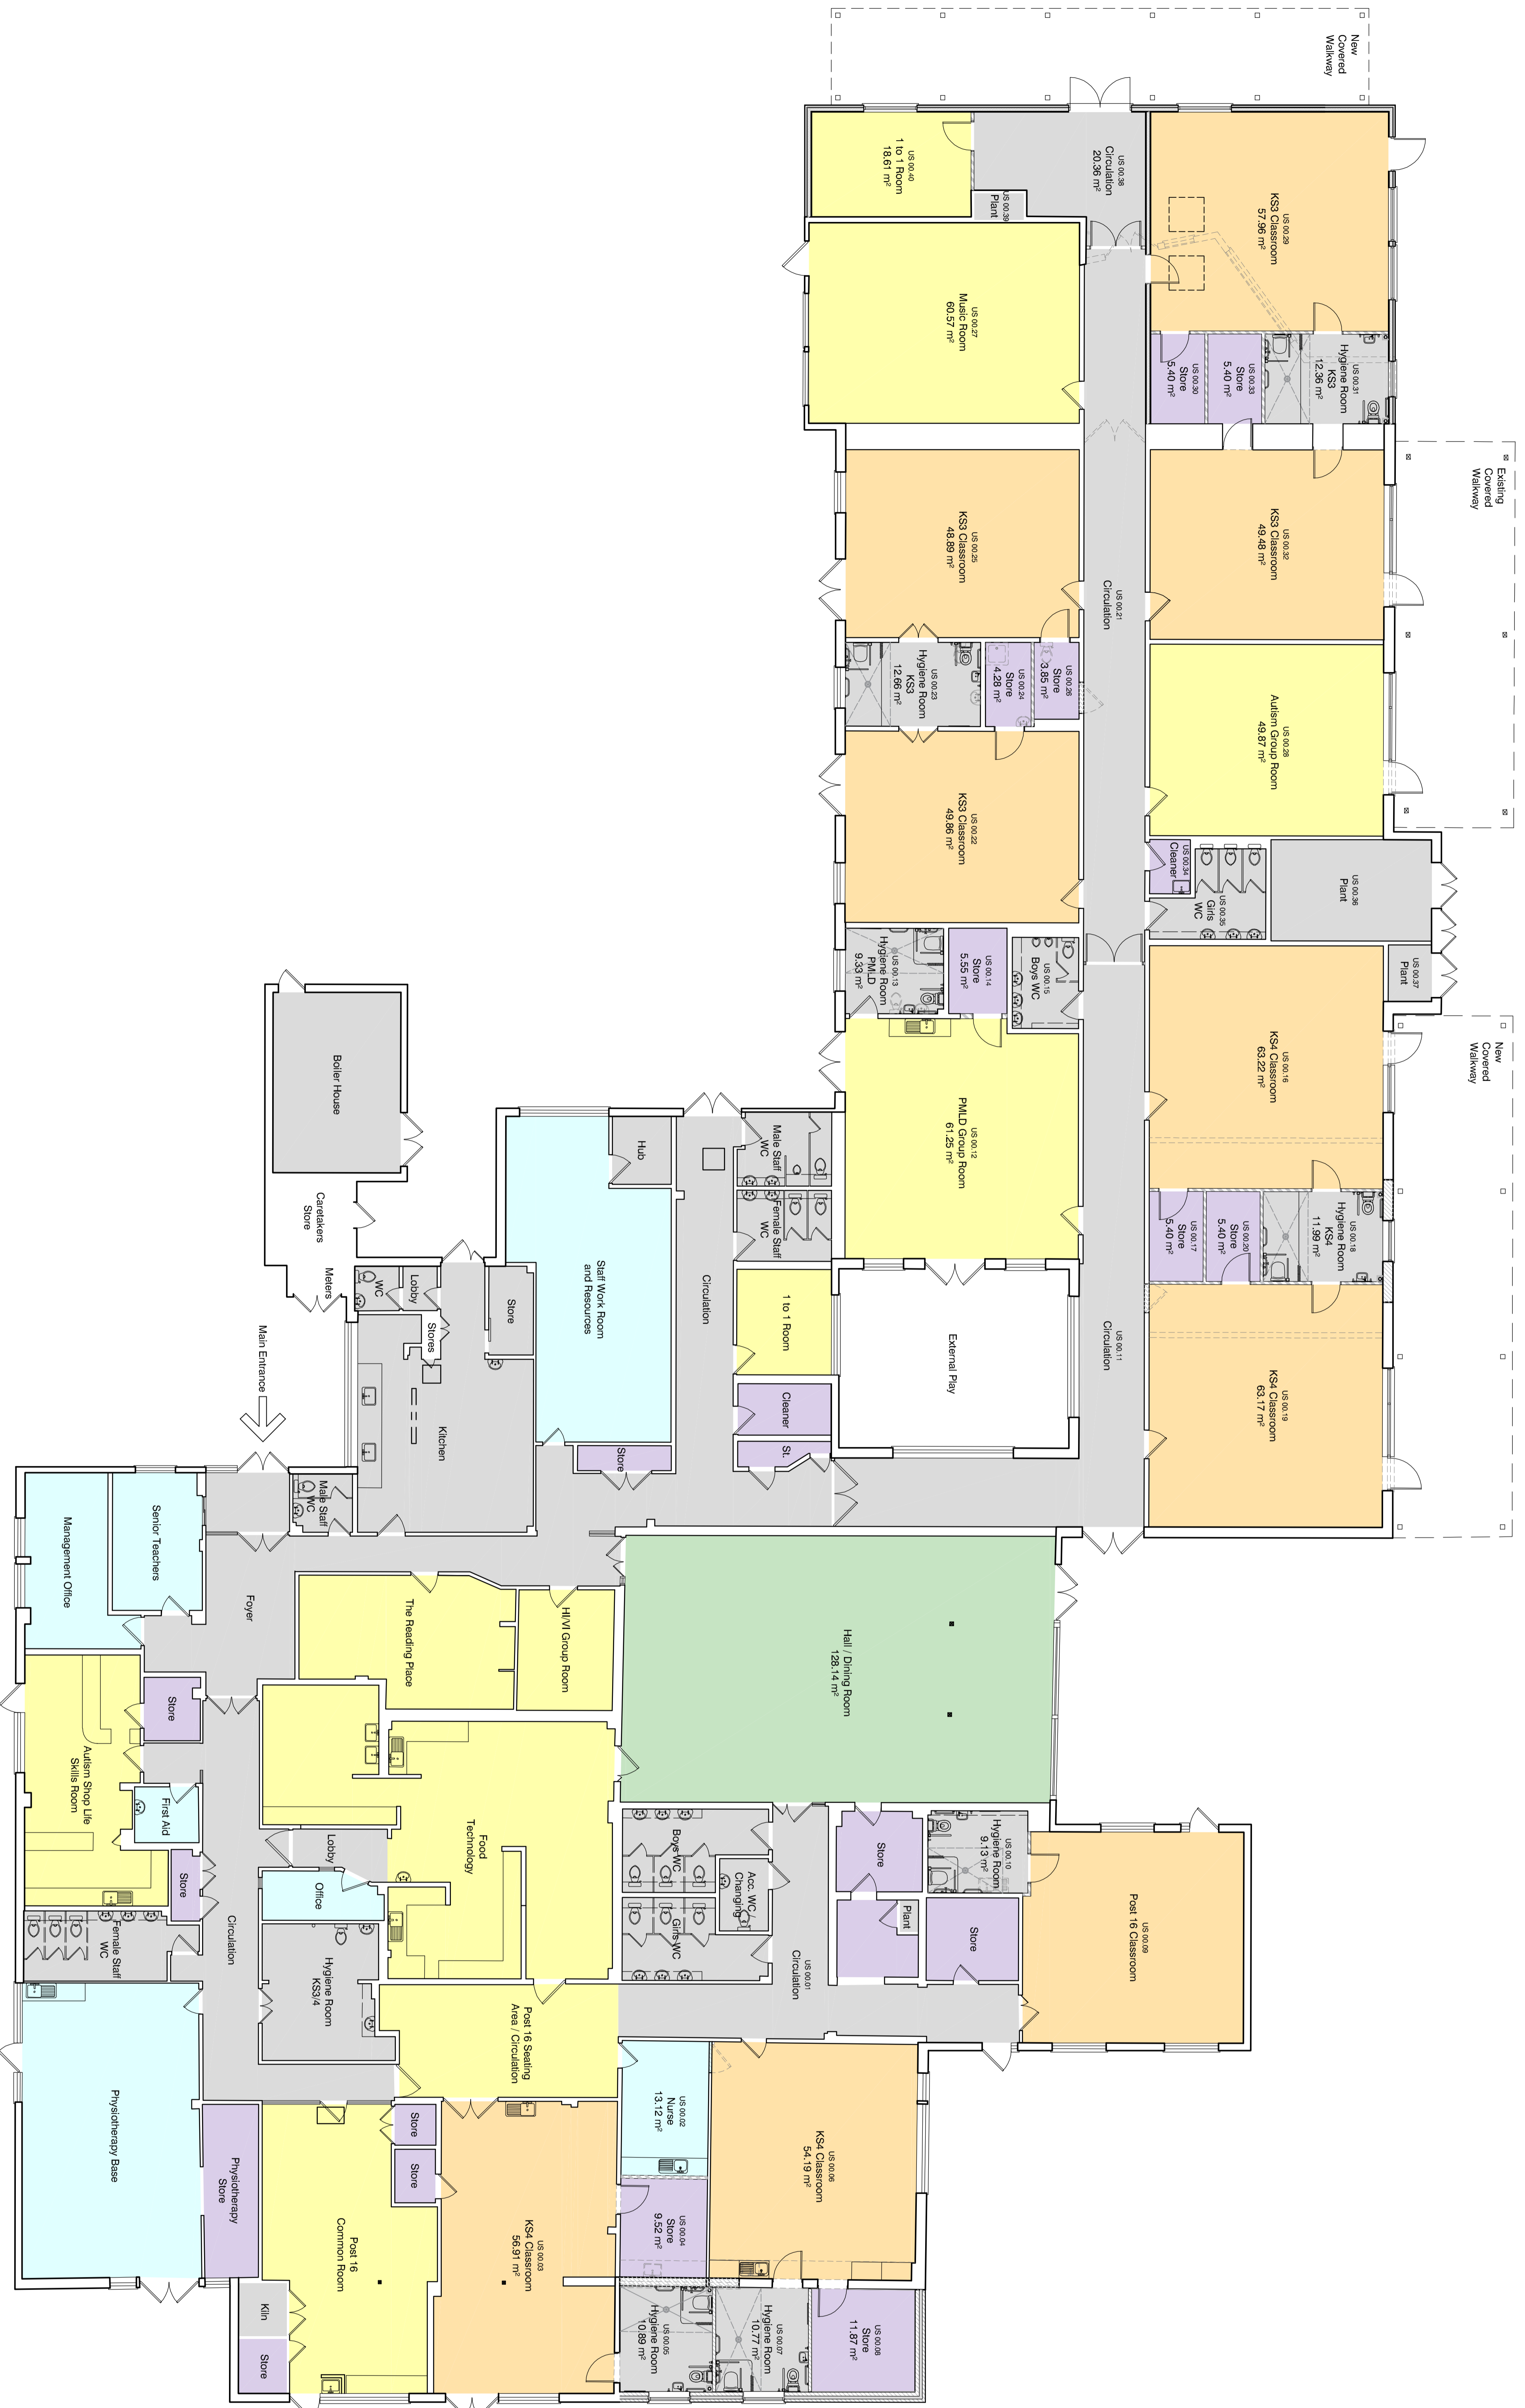

